



ELEVATIE AX 2

1:50

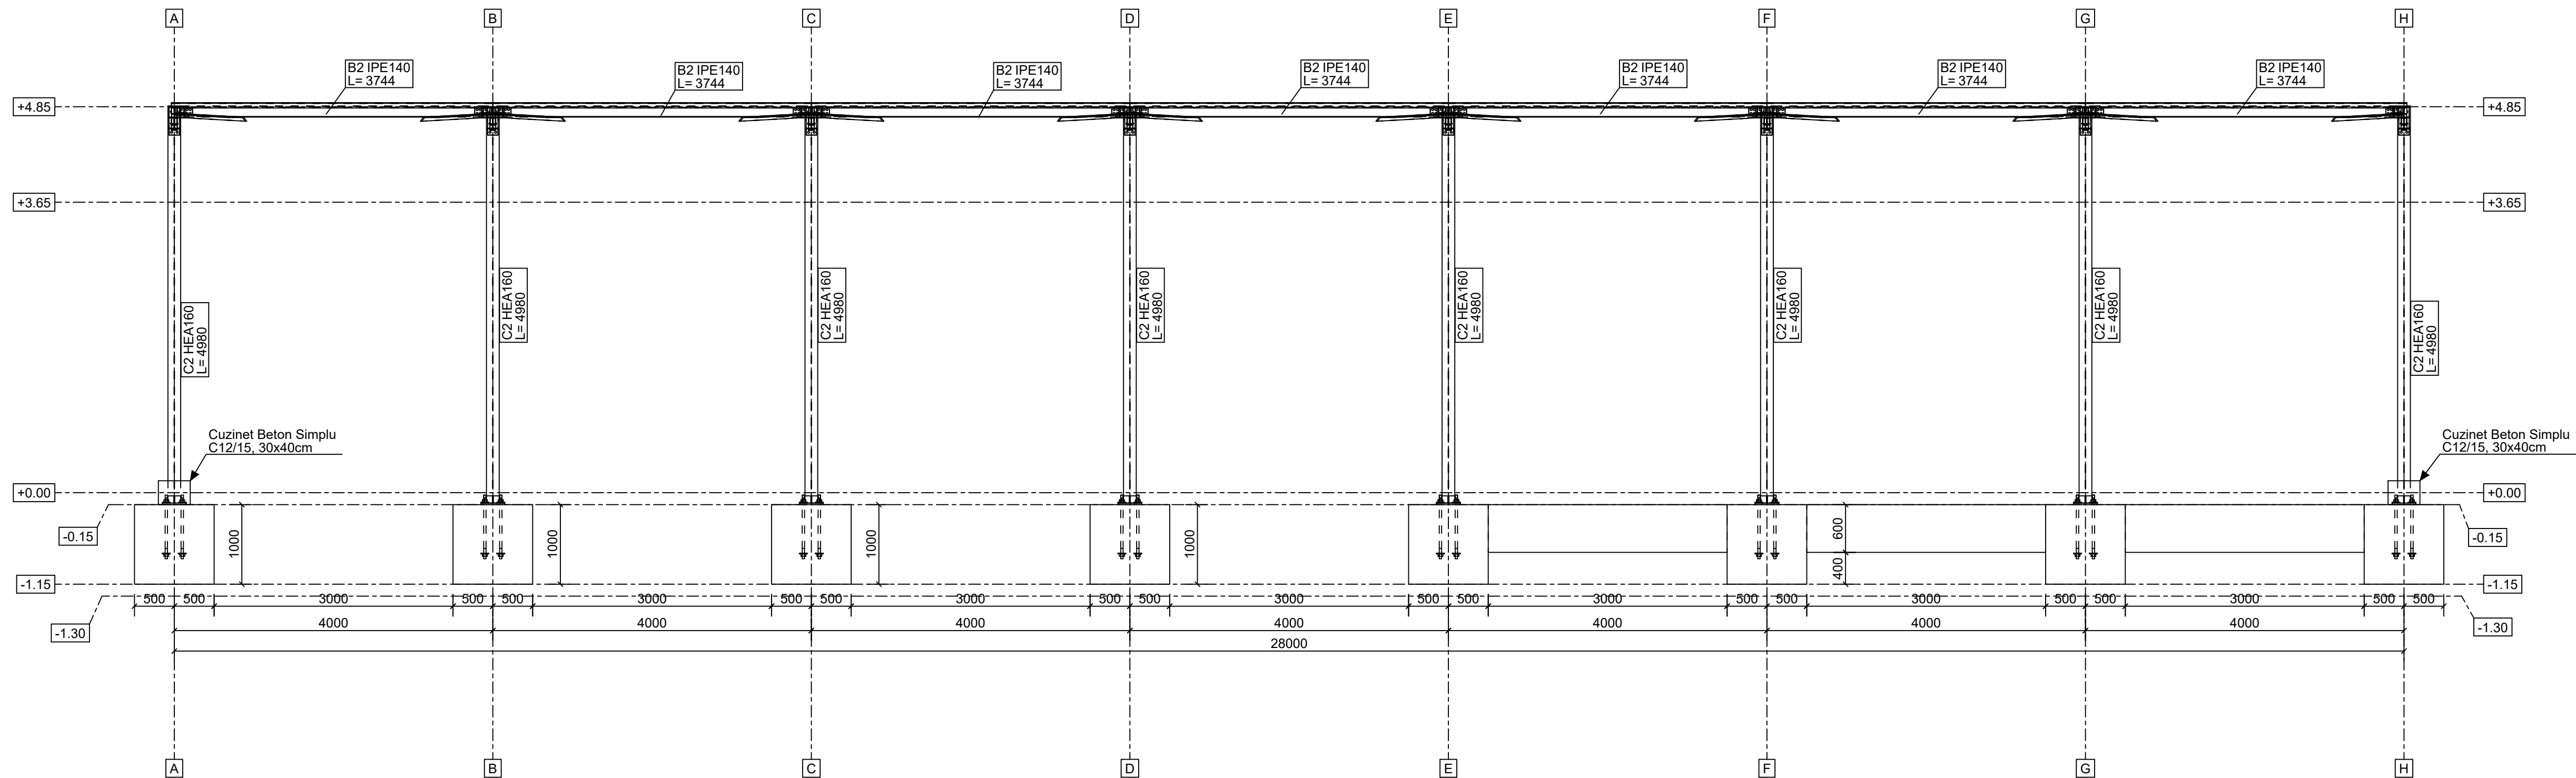


ELEVATIE AX A + H

1:50

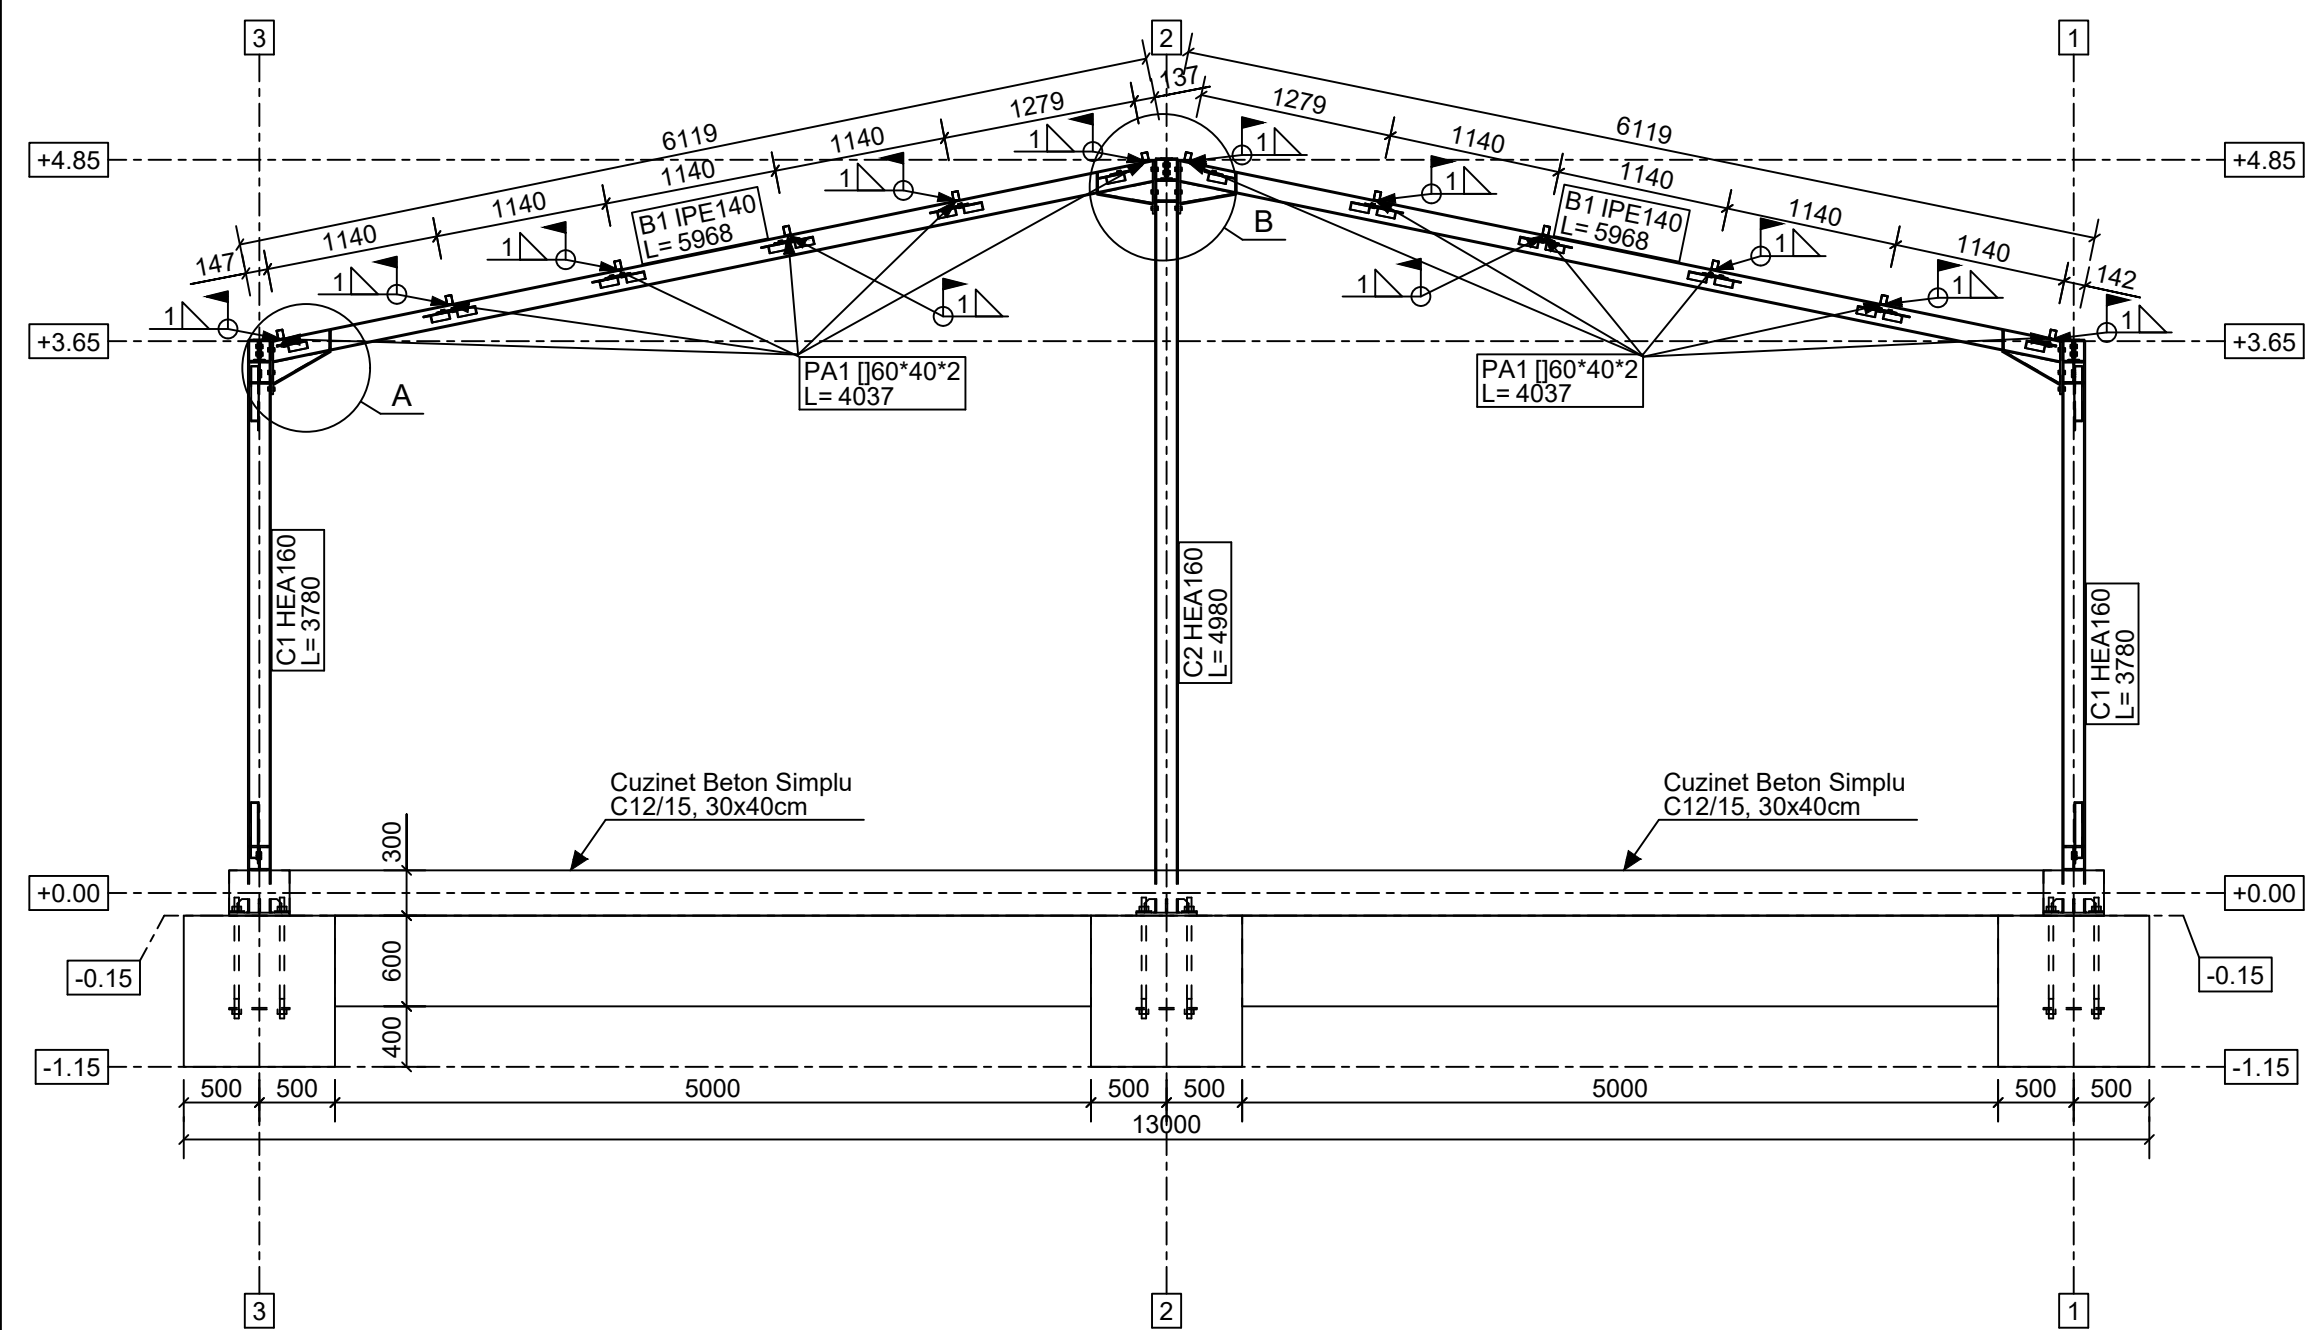

ELEVATIE AX B+C+D+E+F

1:50

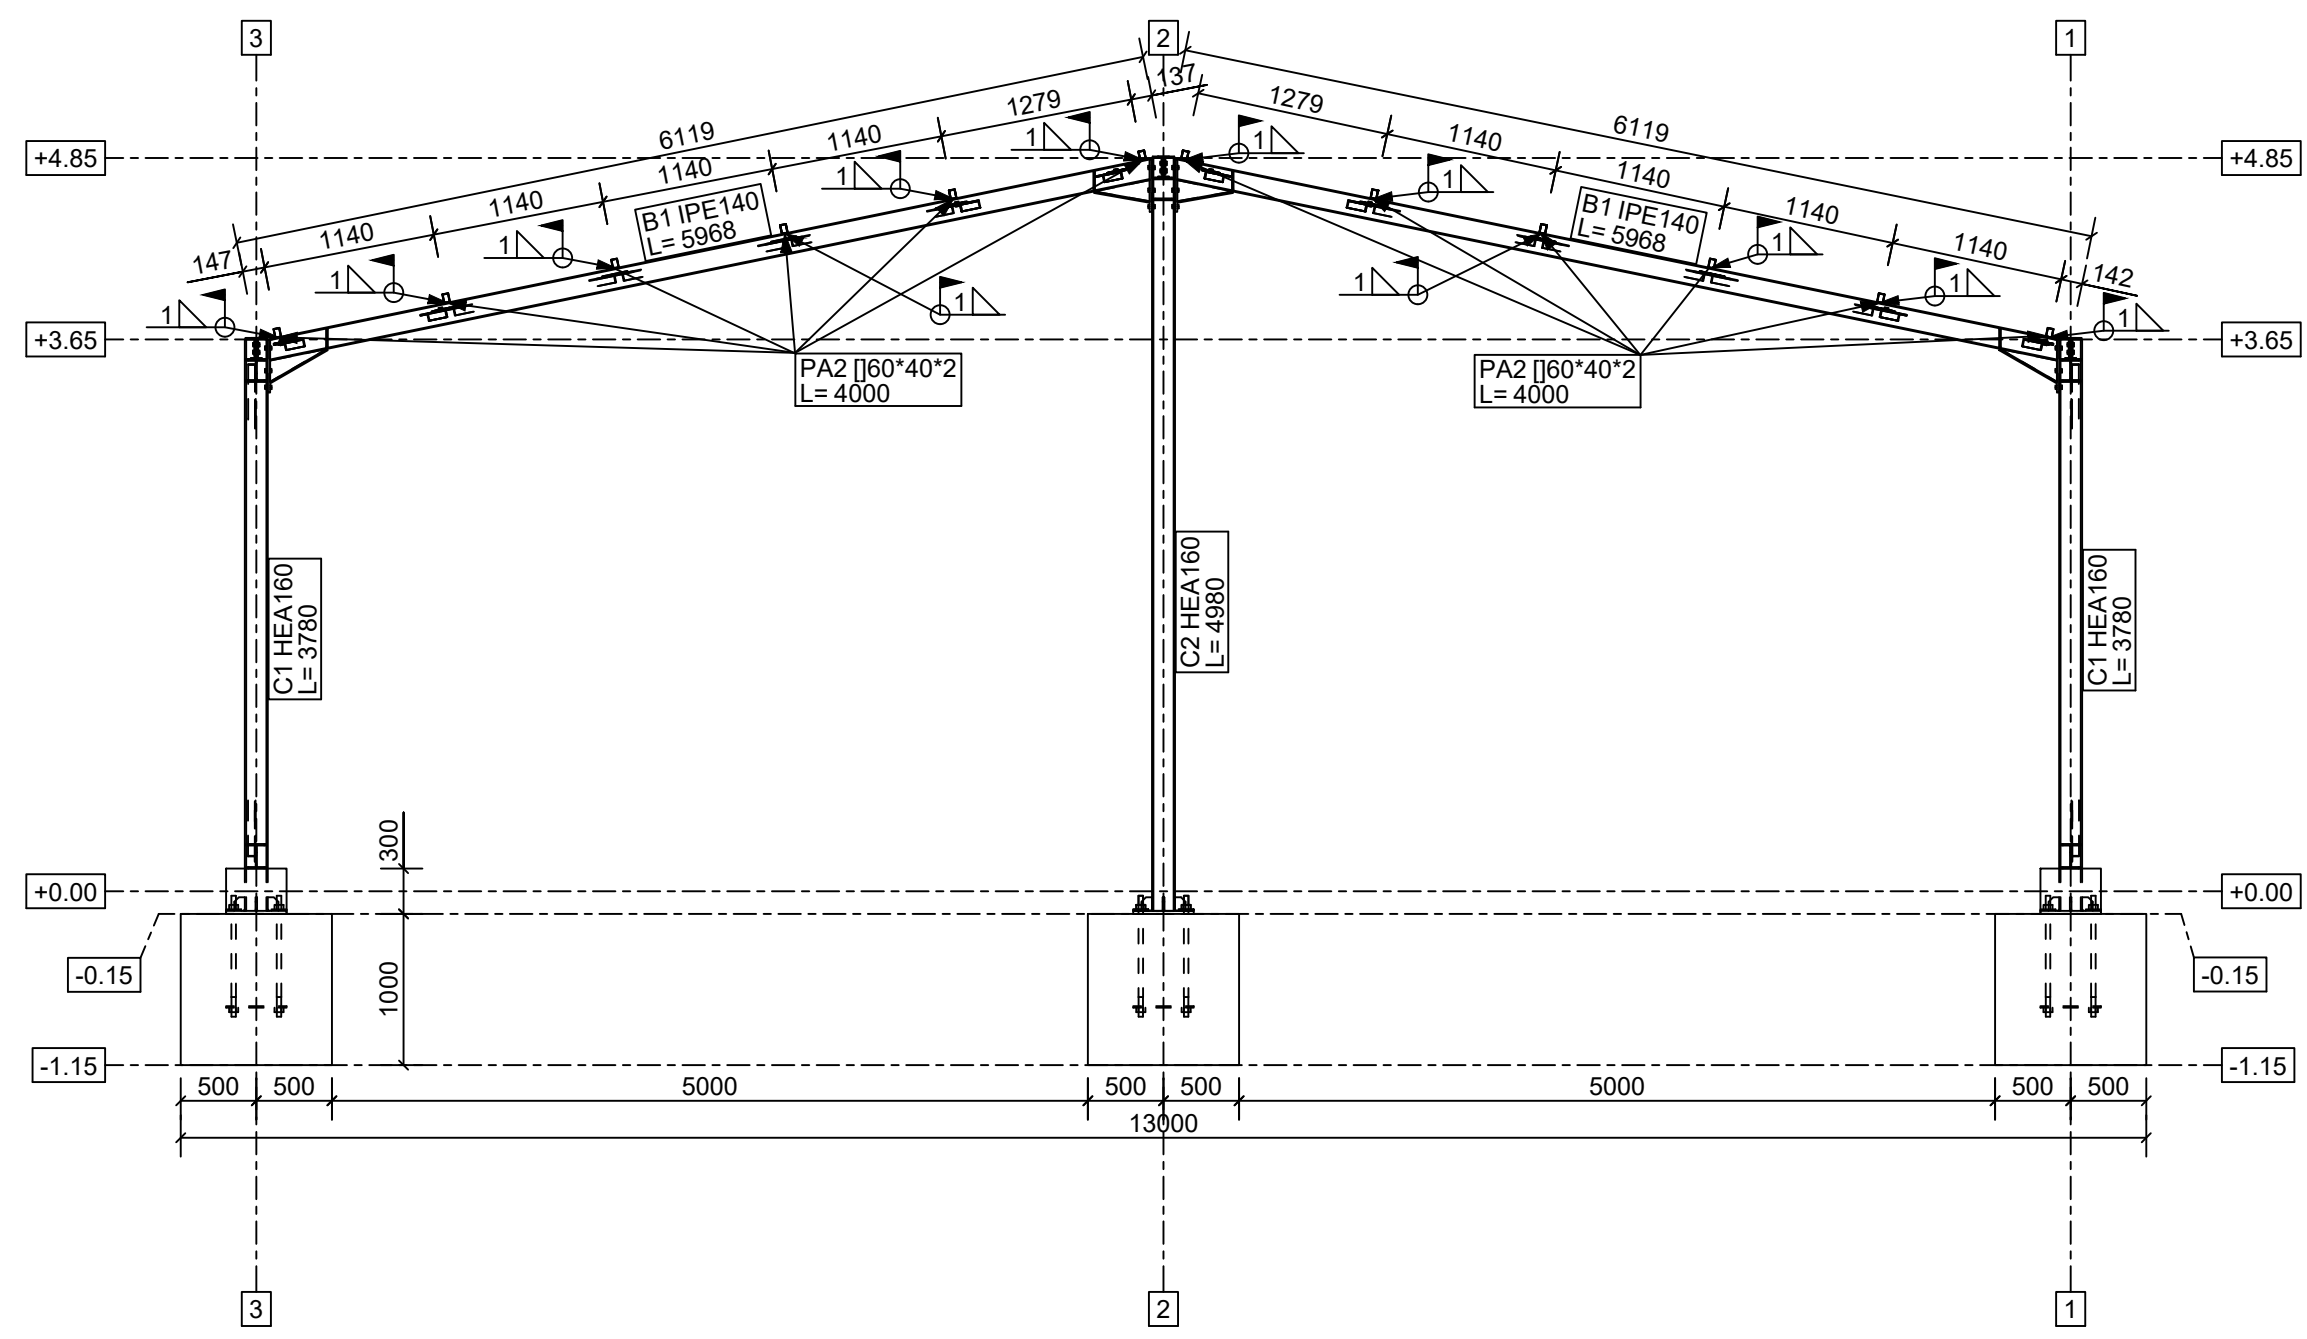

Rezistenta la Foc - grad II, risc mic la incendiu
Clasa de importanta "IV" - constructii de importanta redusa
Categoria de importanta "D" - cladiri de importanta redusa

Verificator/ Expert	ING.				
SPECIFICATIE:				NUME:	SEMNATURA:
SEF PROIECT				SCARA:	1:50
PROIECTAT				Bejanaru	DATA:
DESENAT				Luigi-Armand	05/2025
BENEFICIAR:				S.C.AGROVET SLOBOZIA SRL	PROIECT NR:
					34/2025
TITUL PROIECT:				CONSTRUIRE HALA DEPOZITARE PRODUSE AGRICOLE	FAZA:
					PT
TITUL PLANSEI:				ELEVATII AX 2 + A-F	PLANSĂ NR.:
					R5